


DRIVEWAY/INTERSECTION USE	WIDTH IN FEET		MIN. RADIUS IN FEET
	MIN.	MAX.	
RESIDENTIAL DRIVEWAY (1-3 UNITS)	10	18	5' (RADIUS OR FLARE)

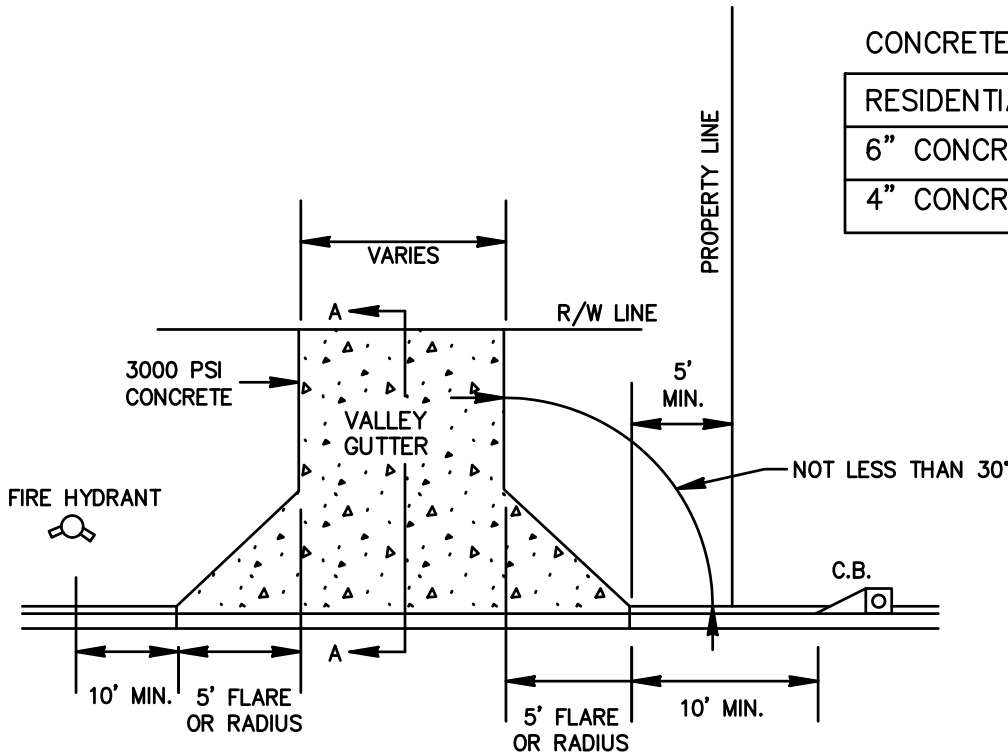


CONCRETE DRIVES:

RESIDENTIAL
6" CONCRETE VALLEY GUTTER
4" CONCRETE DRIVEWAY

## RESIDENTIAL DRIVEWAY

N.T.S.

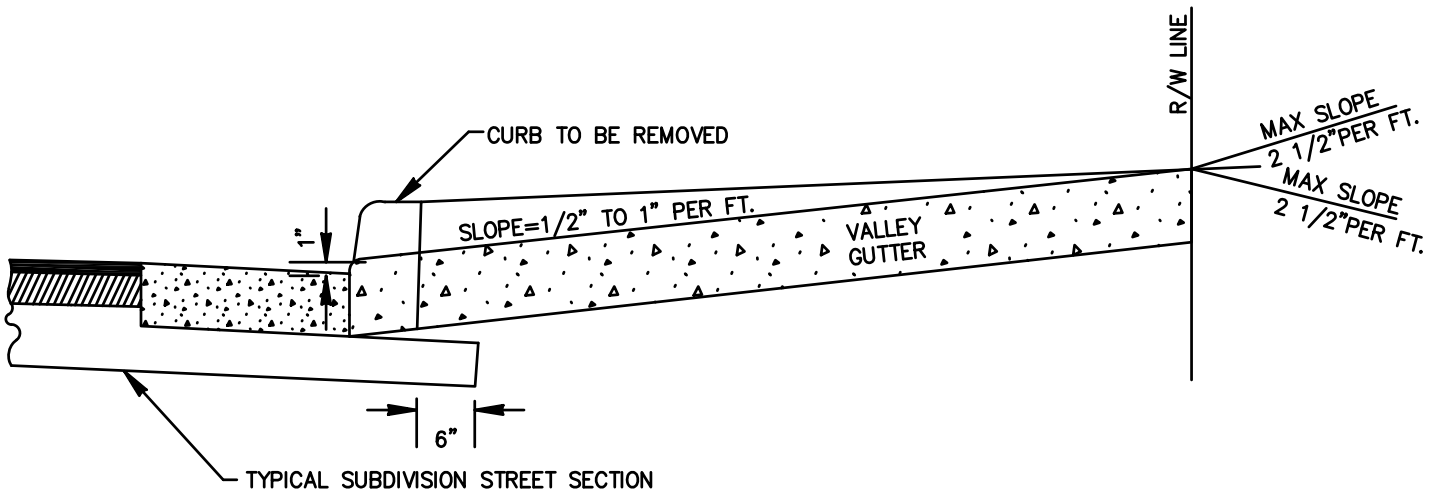

## SECTION A-A

N.T.S.

DRIVEWAYS STEEPER THAN 2.5" PER FOOT SHALL BE APPROVED BY THE BUILDING INSPECTOR.



**CLARK PATTERSON LEE**  
 DESIGN PROFESSIONALS  
 350 TOWN CENTER AVE., SUITE 201  
 SUWANEE, GEORGIA 30024  
 TEL (770) 831-9000  
 FAX (770) 831-9243  
 www.clarkpatterson.com

RESIDENTIAL DRIVEWAY  
 STANDARD DETAIL

NOT TO SCALE  
 AUGUST 2008



City of Berkeley Lake  
 4040 SOUTH BERKELEY LAKE ROAD  
 BERKELEY LAKE, GEORGIA 30096  
 TEL (770) 368-9484  
 FAX (770) 368-8810  
 www.Berkeley-Lake.com